

REMOVAL KEY NOTES

(R1) EXISTING TO REMAIN

RENOVATION KEY NOTES

(1) REINSTALL EXISTING DEVICES.

GENERAL NOTES:

1. PROVIDE THROUGH AND MEMBER FIRESTOPPING AT ALL PENETRATIONS THROUGH FIRE RATED CONSTRUCTION. REFER TO ARCHITECTURAL PLANS FOR LOCATIONS OF FIRE RATED FLOOR, DECK, AND PARTITION TYPES INCLUDING RELEVANT UL DESIGN NUMBER AND FIRE RATED HOURS. REFER TO SPECIFICATION SECTION 078400 FOR ADDITIONAL FIRESTOPPING REQUIREMENTS.
2. EXISTING WIREMOLD TO REMAIN UNLESS OTHERWISE NOTED.
3. FIRE ALARM DEVICES AND FIRE ALARM CONDUIT SHOWN AS EXISTING TO REMAIN NEAR REMOVAL SHALL BE TEMPORARILY SUPPORTED PRIOR TO WALL REMOVAL AND OPERATIONAL DURING CONSTRUCTION. PROVIDE PERMANENT SUPPORT AFTER WALL IS INSTALLED.


618 Broadway, Albany, New York 12207-2944
 One Penn Plaza, 52 Floor, NY, NY 10119-0098
 539 Franklin Street, Buffalo, NY 14202-1109
 WWW.DASNY.ORG

THIS DOCUMENT CONTAINS POTENTIALLY SENSITIVE INFORMATION AND SHALL BE KEPT UNDER RESTRICTED ACCESS. ONLY THE PERSONS NAMED AND DESIGNATED HEREIN SHALL BE DEBRIEFED IN A SECURE MANNER.

IT IS A VIOLATION OF STATE EDUCATION LAW FOR ANY PERSON, INDIVIDUAL OR THE EMPLOYER OF A LICENSED ARCHITECT/ENGINEER TO REPRODUCE OR TRANSMIT IN ANY MANNER, WITHOUT THE WRITTEN PERMISSION OF THE ARCHITECT/ENGINEER. ANY VIOLATION WILL BE PROSECUTED TO THE FULL EXTENT OF THE LAW. THE ARCHITECT/ENGINEER SHALL BE RESPONSIBLE FOR OBTAINING ALL NECESSARY PERMITS AND APPROVALS FROM THE APPROPRIATE AGENCIES.

Consultants:
DELTA ENGINEERS, ARCHITECTS & LAND SURVEYORS
 850 HOOPER ROAD
 ENDWELL, NY 13760
 607-231-6000
 2016.194.006


RAVI ENGINEERING & LAND SURVEYING
 210 SOUTH CLINTON AVE. #1
 ROCHESTER, NY 14618
 585-223-3600

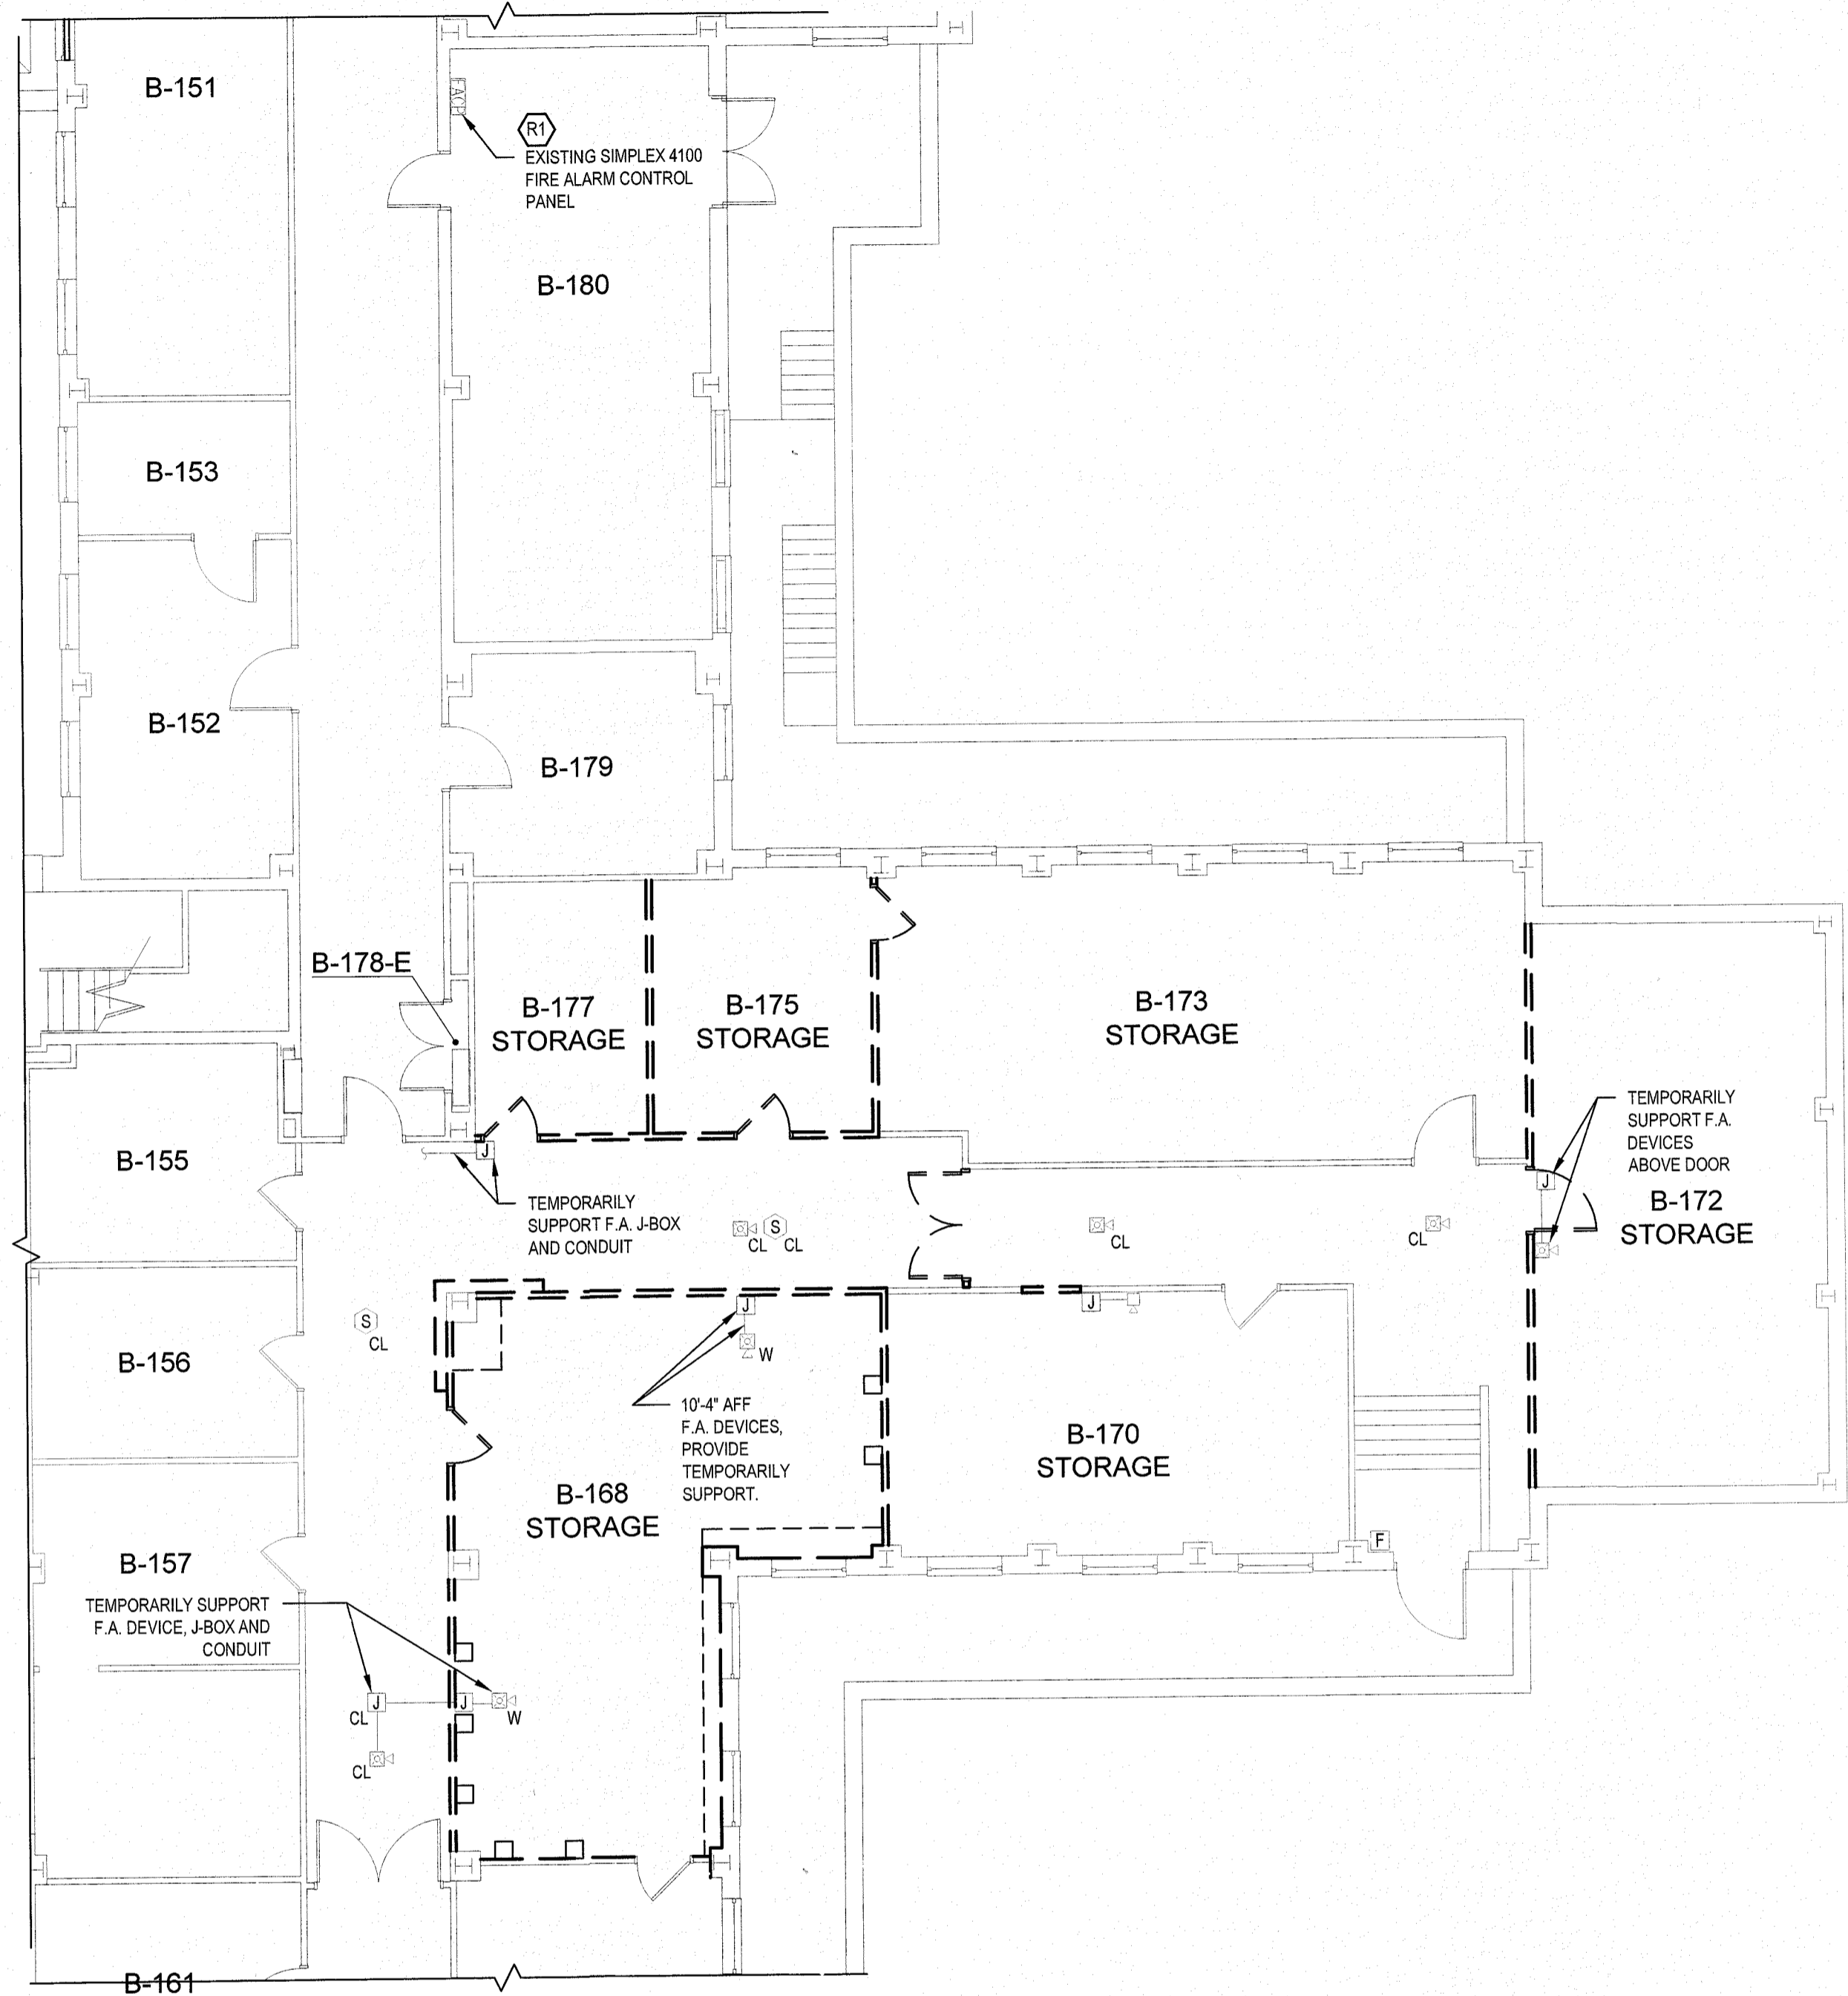


1 PARTIAL BASEMENT REMOVAL PLAN
 E-102 SCALE: 1/8" = 1'-0"



2 PARTIAL BASEMENT FLOOR PLAN
 E-102 SCALE: 1/8" = 1'-0"

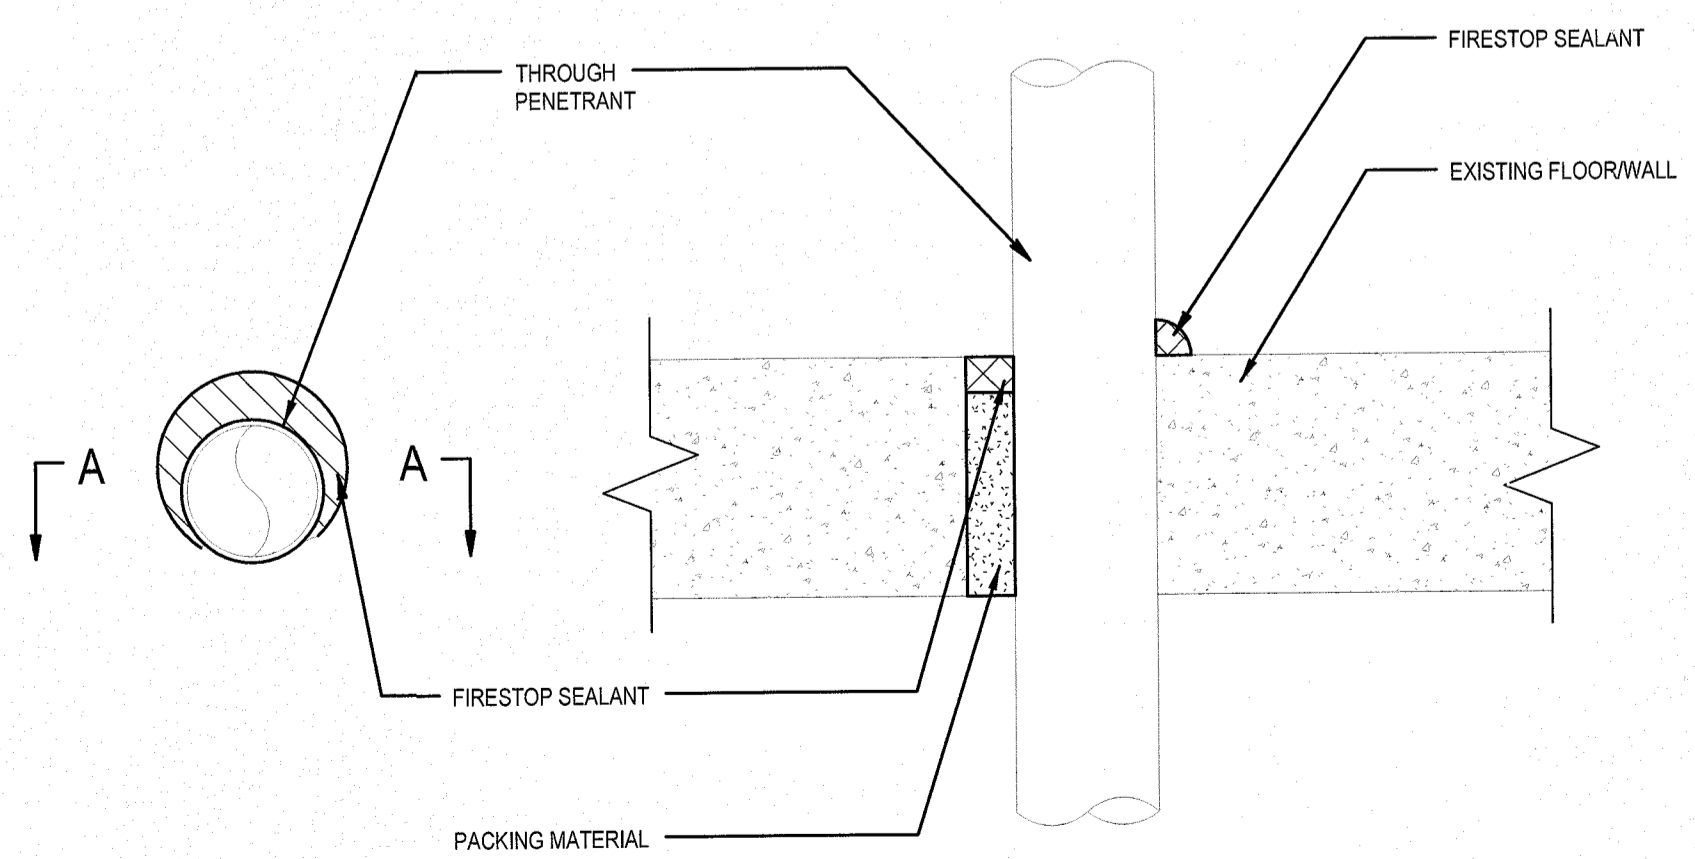

3 TYPICAL FIRE STOPPING DETAIL - UNINSULATED PIPE
 E-102 SCALE: 3" = 1'-0"

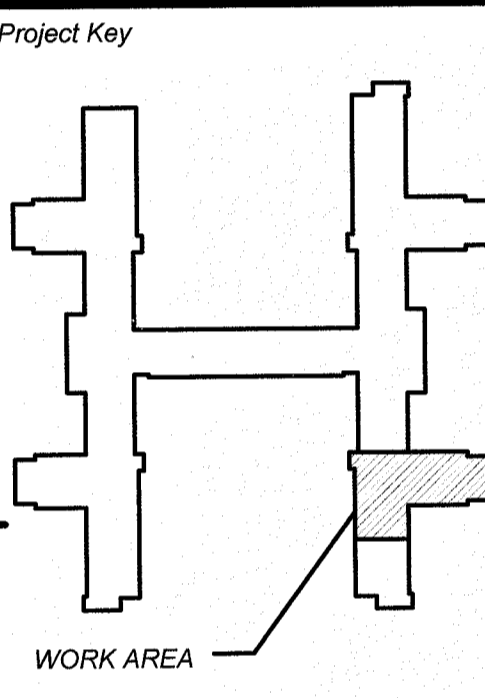

REVISIONS

Rev No	Description	Date

Client
NEW YORK STATE OF OPPORTUNITY. Office of Mental Health

Project Title
B39 ASBESTOS ABATEMENT

CENTRAL NEW YORK PSYCHIATRIC CENTER

Drawing Title
FIRE ALARM REMOVAL AND RENOVATION PLANS

Phase
 ISSUED FOR BID

Drawn By: **S.M.B MAH** Checked By: **MAH** Date: **03/16/2018**

Seal & Signature
STATE OF NEW YORK DASNY Project No: 34173099999

STATE OF NEW YORK
 PROFESSIONAL ENGINEER
 078505
 Drawing Number **E-102**
 Drawing 7 of 8

